




BOHÈME




ELEVATION

SCALE 1:125

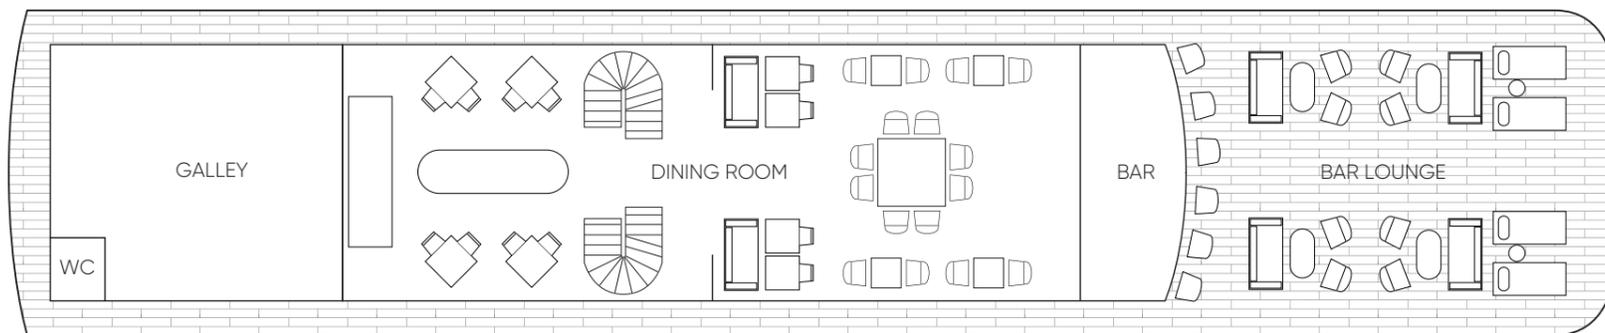


SUN DECK CHILL OUT DECK

SCALE 1:125

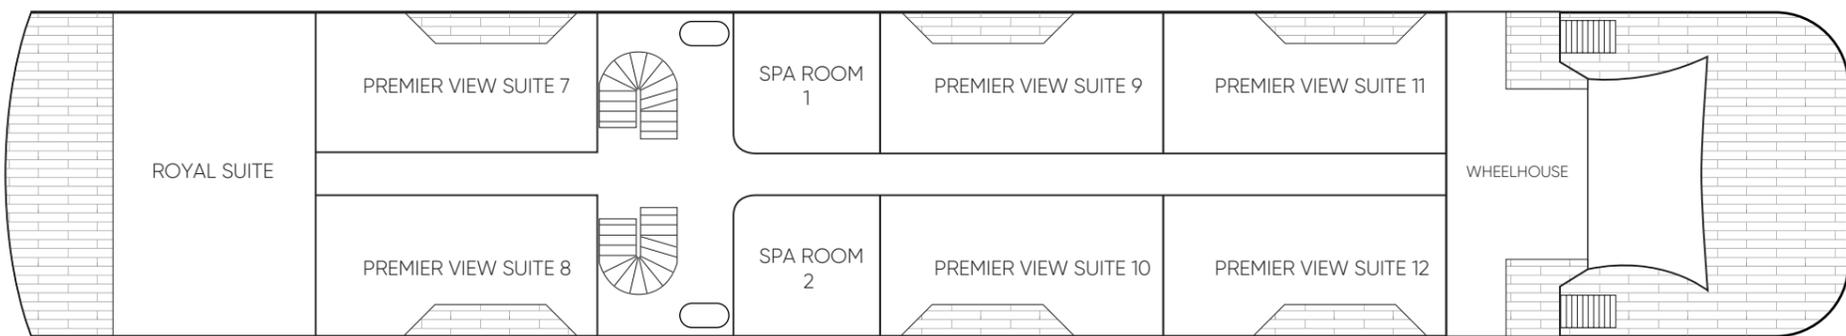

MIDDLE DECK CAPTAIN'S DECK

SCALE 1:125

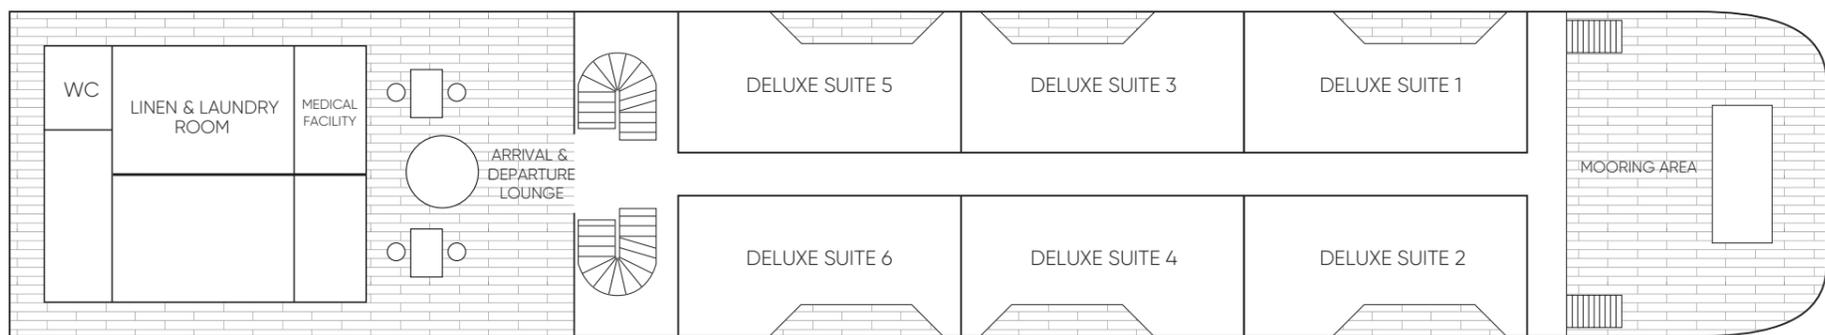

LOWER DECK RIVER DECK

SCALE 1:125