


LEGEND	
	TRAFFIC MOVEMENT
	CONSTRUCTION PHASE
	CONSTRUCTION WIDTH
	PROPOSED ROAD WIDENING
	ISLANDS TO BE DEMOLISHED
	HOARDING (Blue =1a; Red =1b)
	ROAD CENTRELINE
	CADASTRAL BOUNDARY

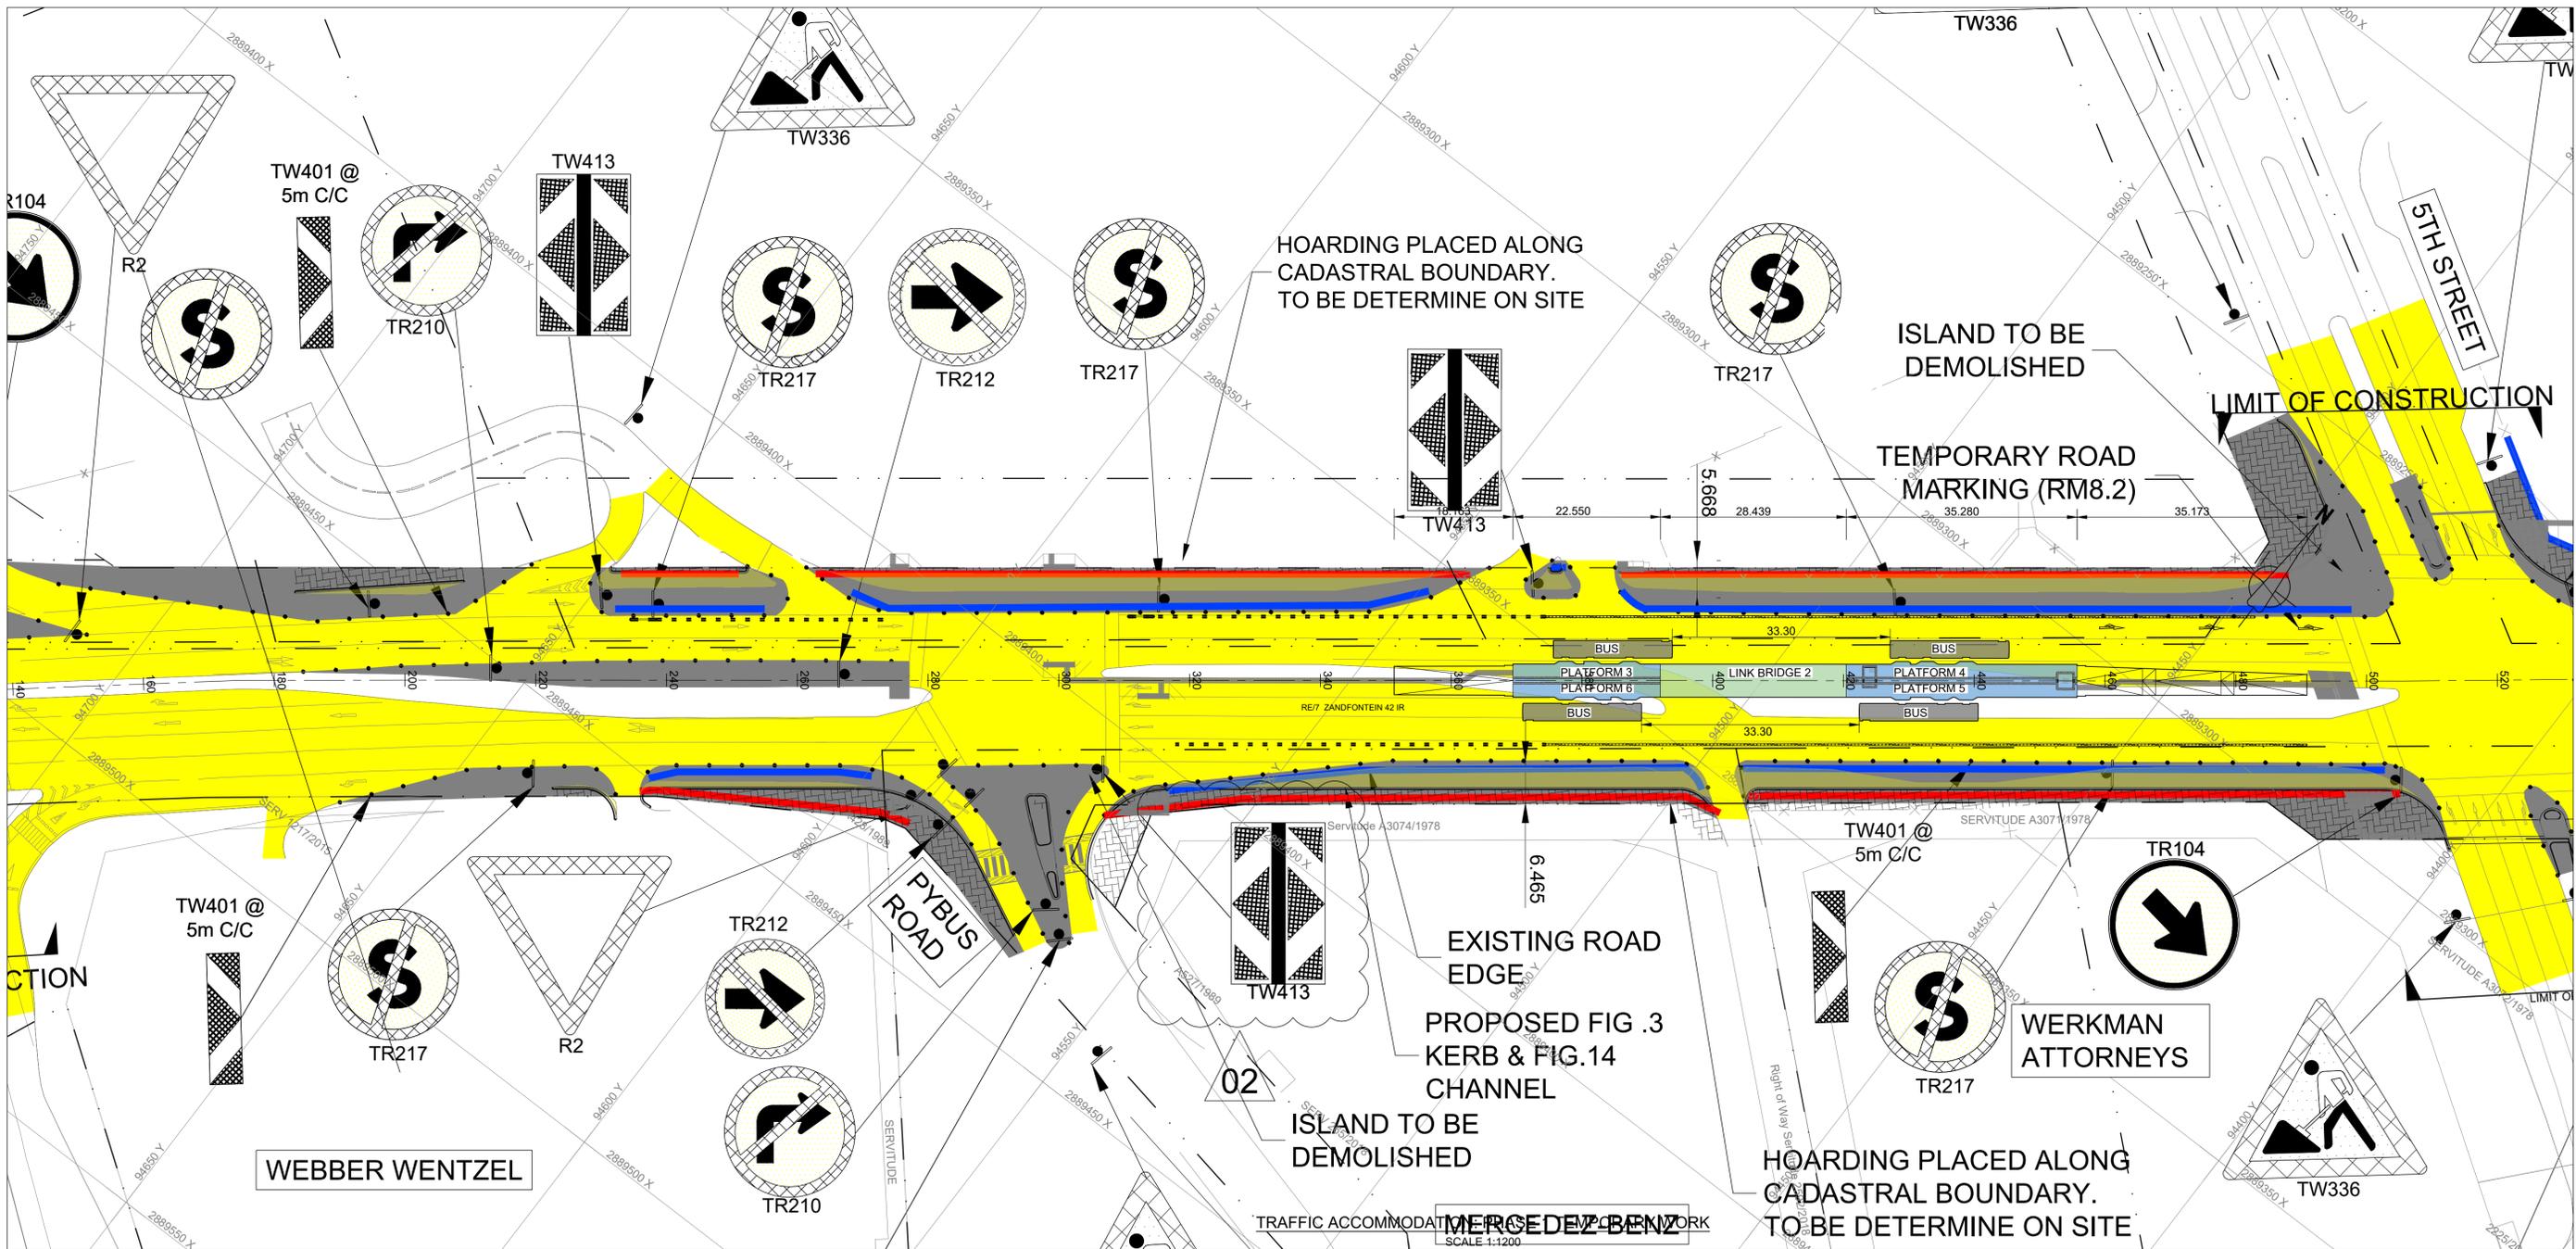

02 18/08/2022 TM BM BM PYBUS ROAD INTERSECTIONS AND THE CADASTRAL UPDATED
 01 04/07/2022 AMo BM BM 5TH STREET AND PYBUS ROAD INTERSECTIONS UPDATED
 00 17/07/2021 AMo GW BM ISSUED FOR CONSTRUCTION

IFC
 IFC
 IFC

TRAFFIC ACCOMMODATION: OPTION 1
 PHASE 1:
 ZOOMED IN

AS SHOWN